


CUSTOMER UG SERVICE ON CUB POLE (COMMERCIAL APPLICATION ONLY)

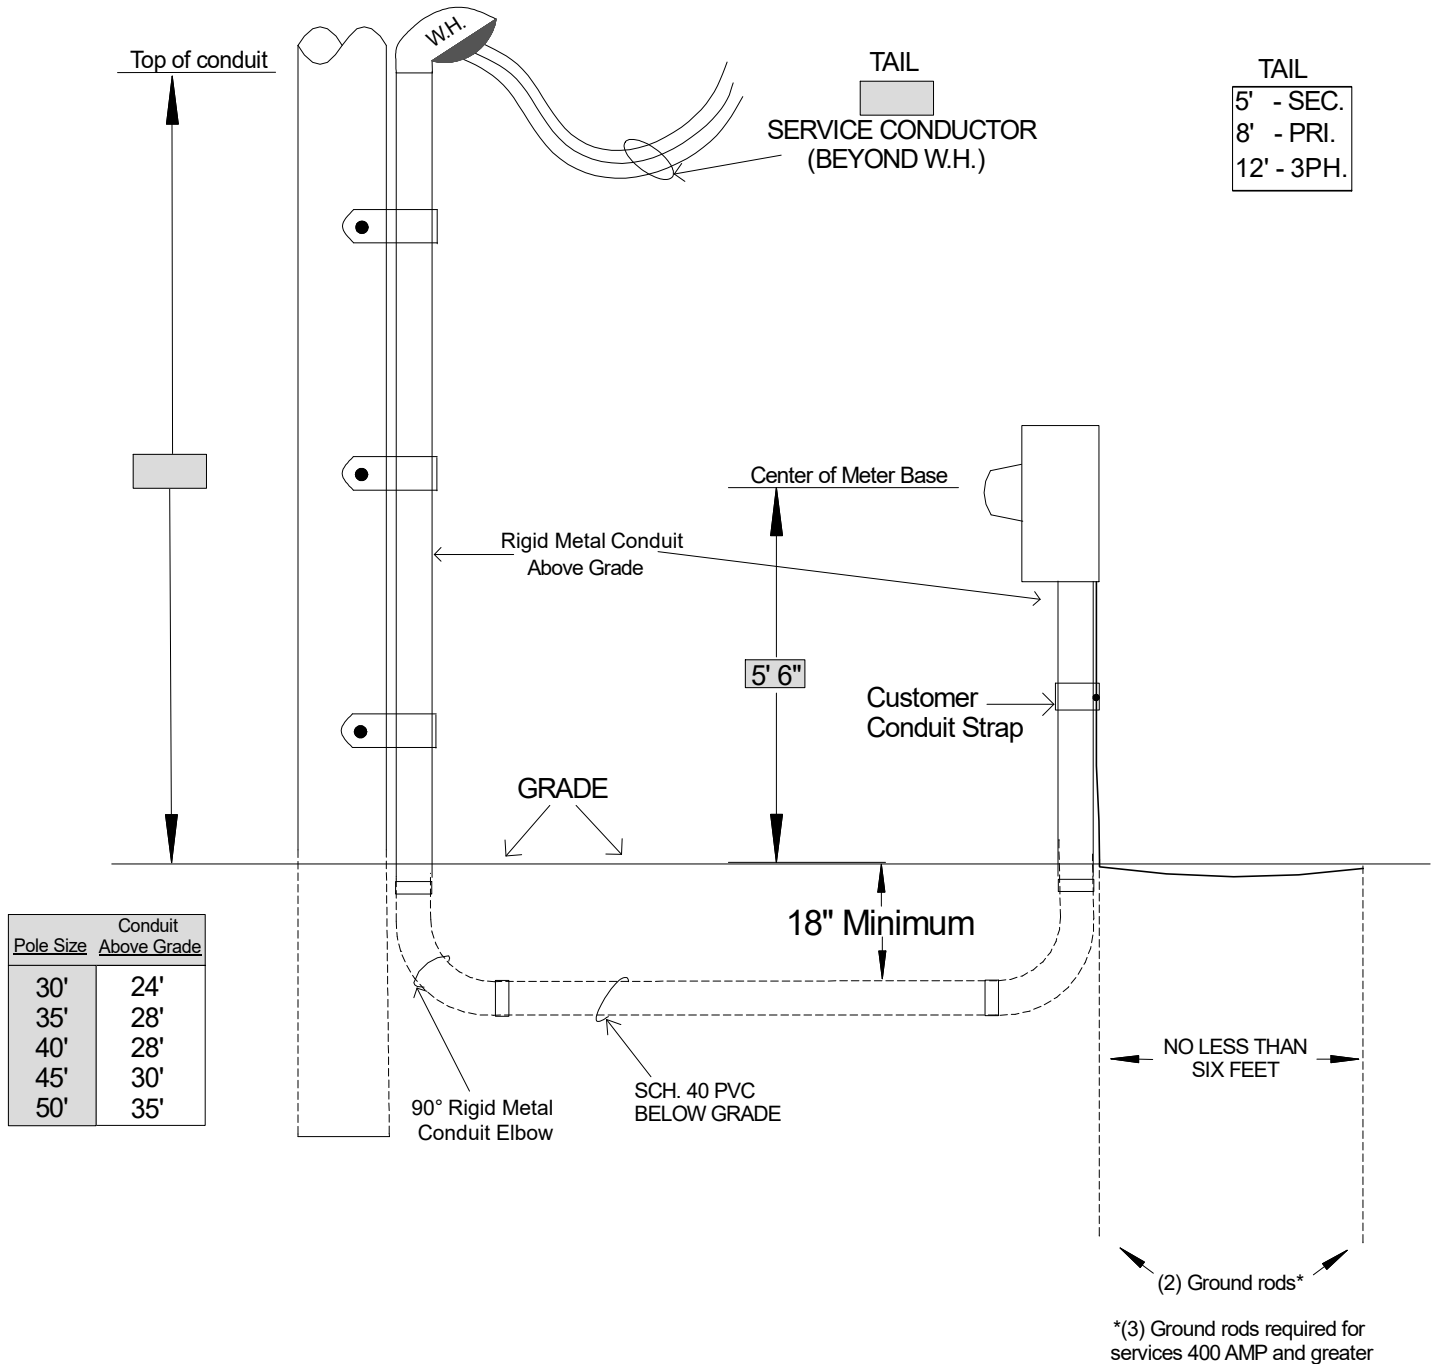

Note:

Cust. to supply and install rigid conduit and leave specified footage of service wire beyond weatherhead on CUB pole.