


CUSTOMER UG SERVICE ON CUB POLE (RESIDENTIAL APPLICATION ONLY)

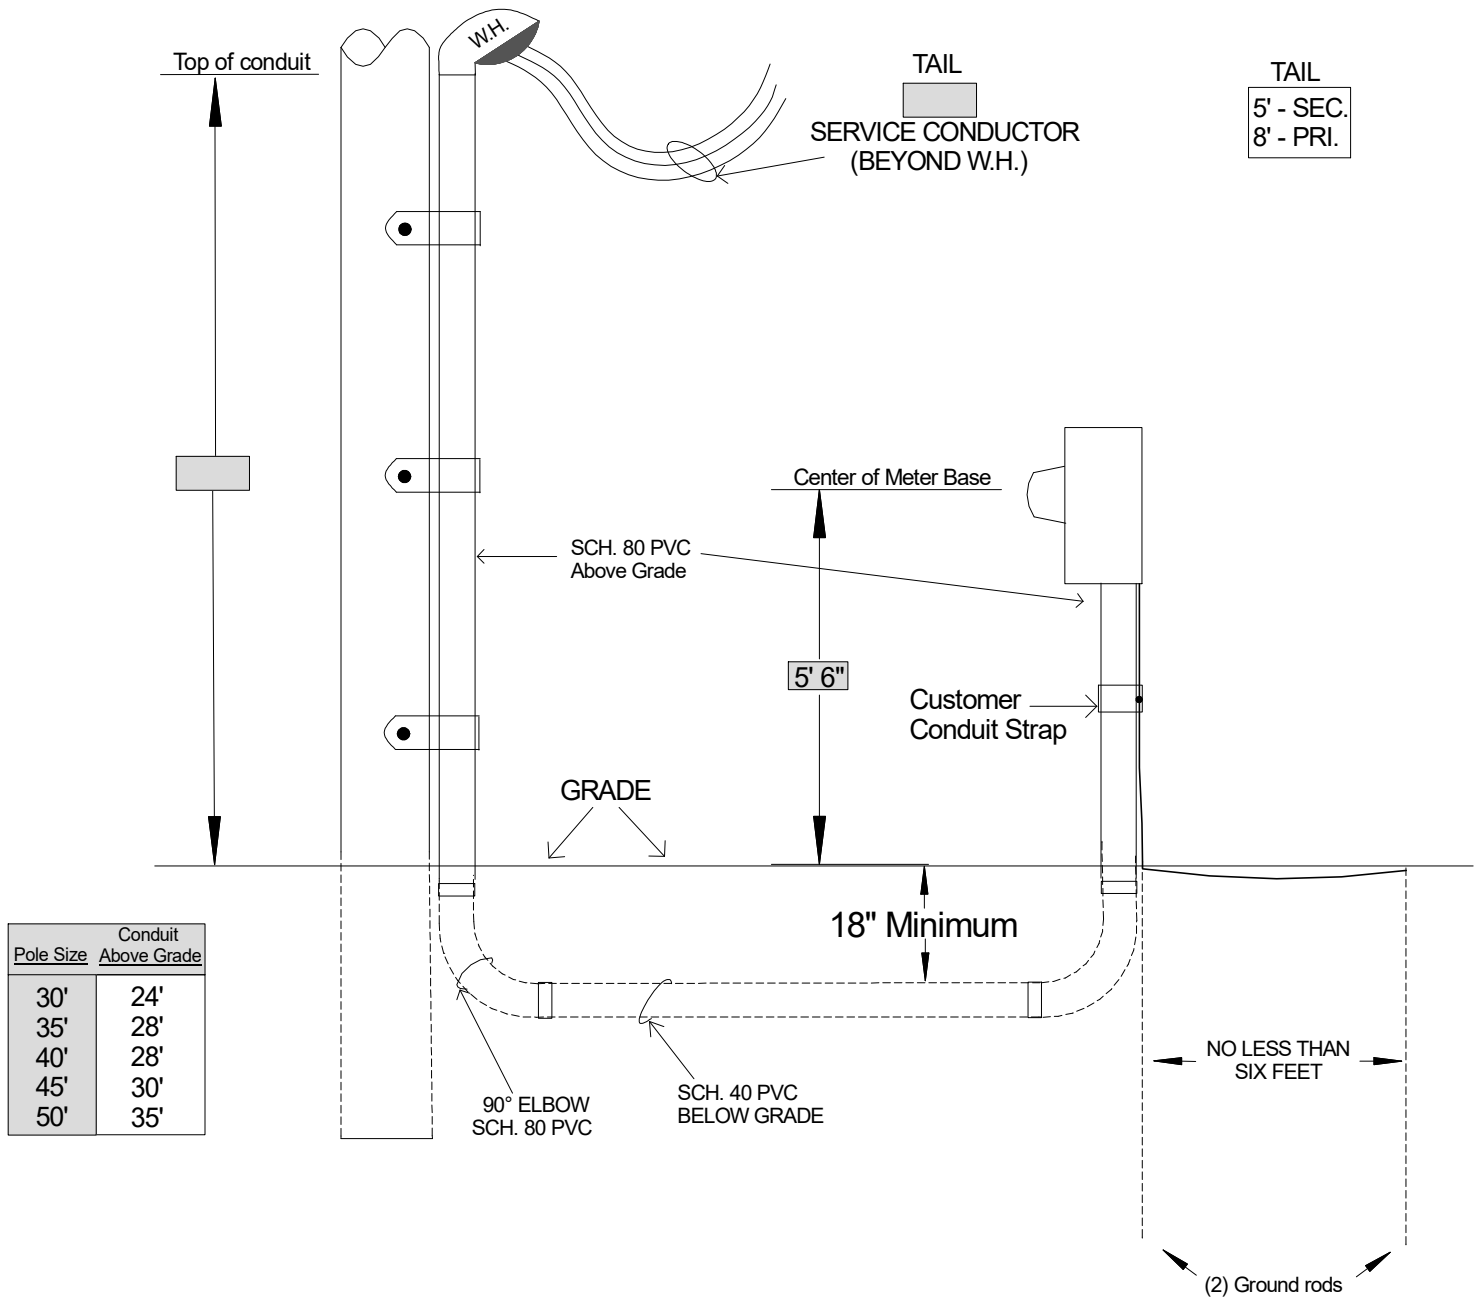

Notes:

1. CUB will install customer's conduit on CUB pole.
2. Cust. will supply PVC conduit and service wire.
3. For 2" conduit CUB will provide straps;
Cust. will provide straps for conduit sizes other than 2" diameter.
4. Cust. to provide indicated footage of conduit above grade specified by CUB representative.